

AVS385-004.dwg
 #REF01
 #LEV01

#REF02
 #LEV02


#REF03
 #LEV03

#REF04
 #LEV04

#REF05
 #LEV05

#REF06
 #LEV06

PROJECT MANAGER: J. M. TOMLINSON (540) 629-1136
 SURVEYED BY: J. C. MUMFORD, L.S. (540) 629-1551
 DESIGN SUPERVISED BY: B. STILES, P.E., WHITMAN, REQUARDT & ASSOCIATES, LLP (540) 951-3127
 DESIGNED BY: WHITMAN, REQUARDT & ASSOCIATES, LLP (540) 951-3127

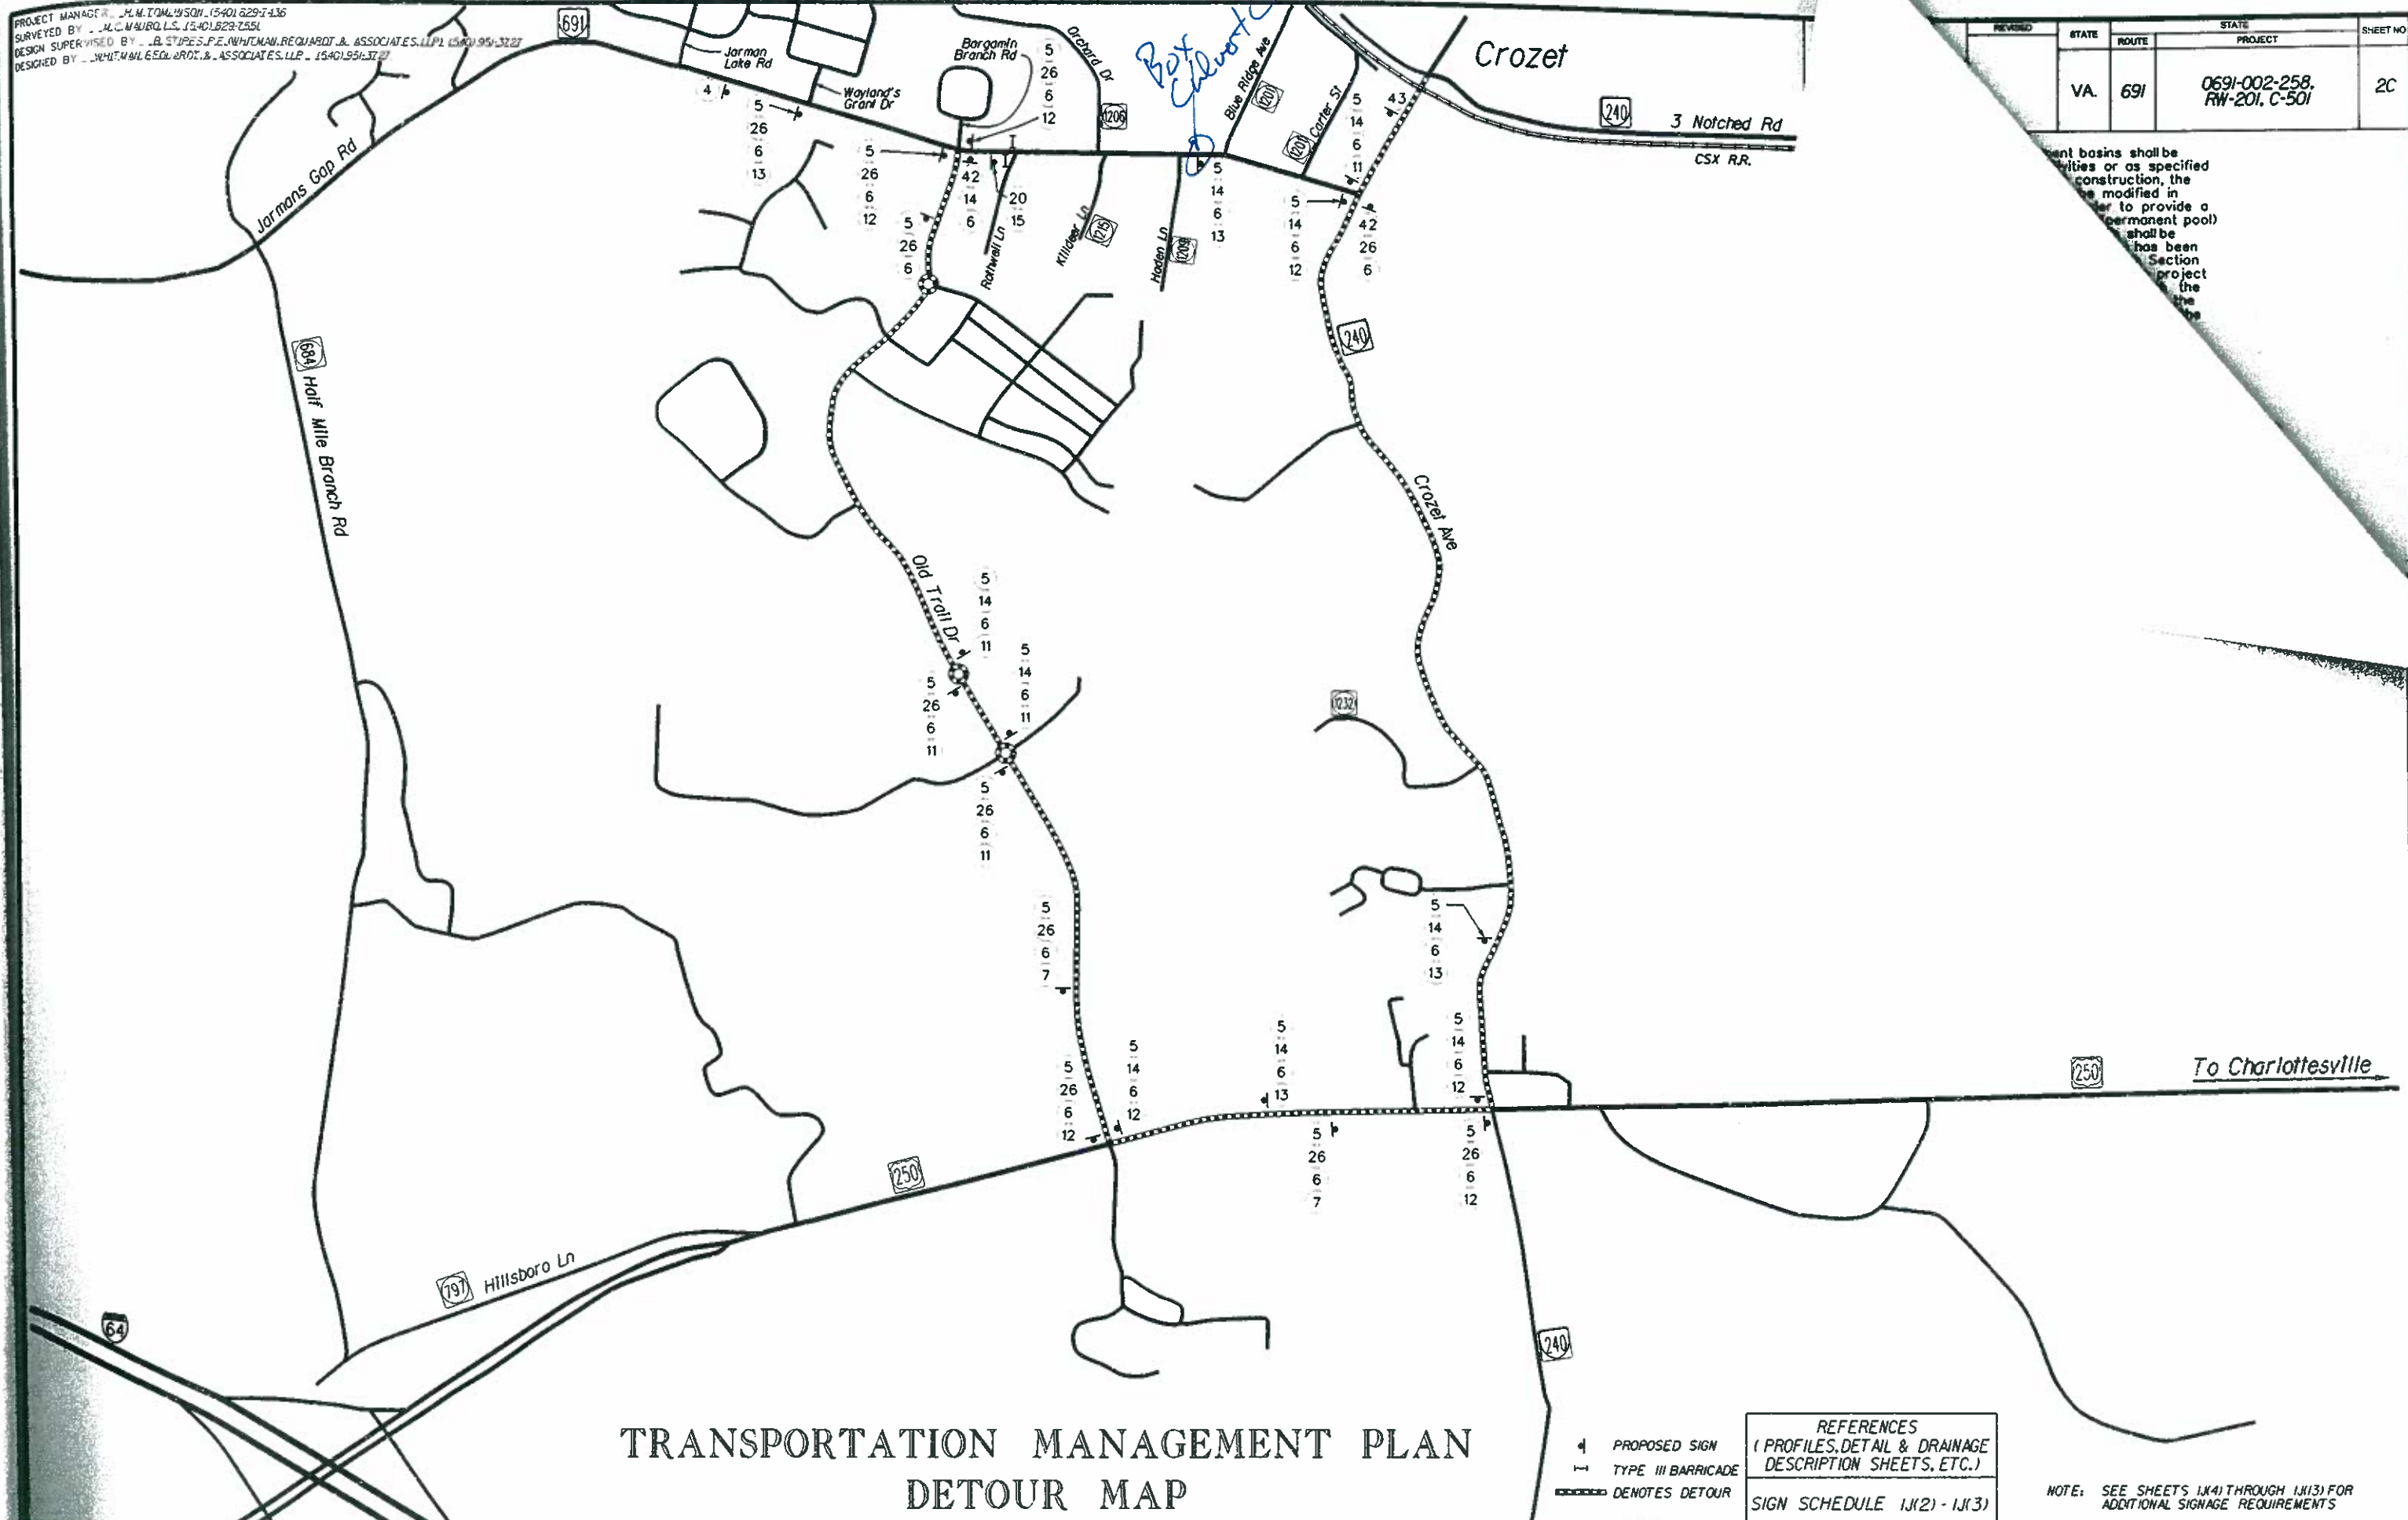

REVISED	STATE	ROUTE	STATE PROJECT	SHEET NO
	VA.	691	0691-002-258. RW-201, C-501	2C

ent basins shall be
 ities or as specified
 onstruction, the
 modified in
 er to provide a
 ermanent pool)
 shall be
 has been
 Section
 project
 the
 the

TRANSPORTATION MANAGEMENT PLAN DETOUR MAP

▲ PROPOSED SIGN
 ▬ TYPE III BARRICADE
 - - - - - DENOTES DETOUR

REFERENCES
 (PROFILES, DETAIL & DRAINAGE
 DESCRIPTION SHEETS, ETC.)
 SIGN SCHEDULE 1J(2) - 1J(3)

NOTE: SEE SHEETS 1J(4) THROUGH 1J(13) FOR
 ADDITIONAL SIGNAGE REQUIREMENTS