


THE SQUARE (RT 1217) CROZET, VA FUTURE PARKING CONCEPTUAL LAYOUT

08-31-2016

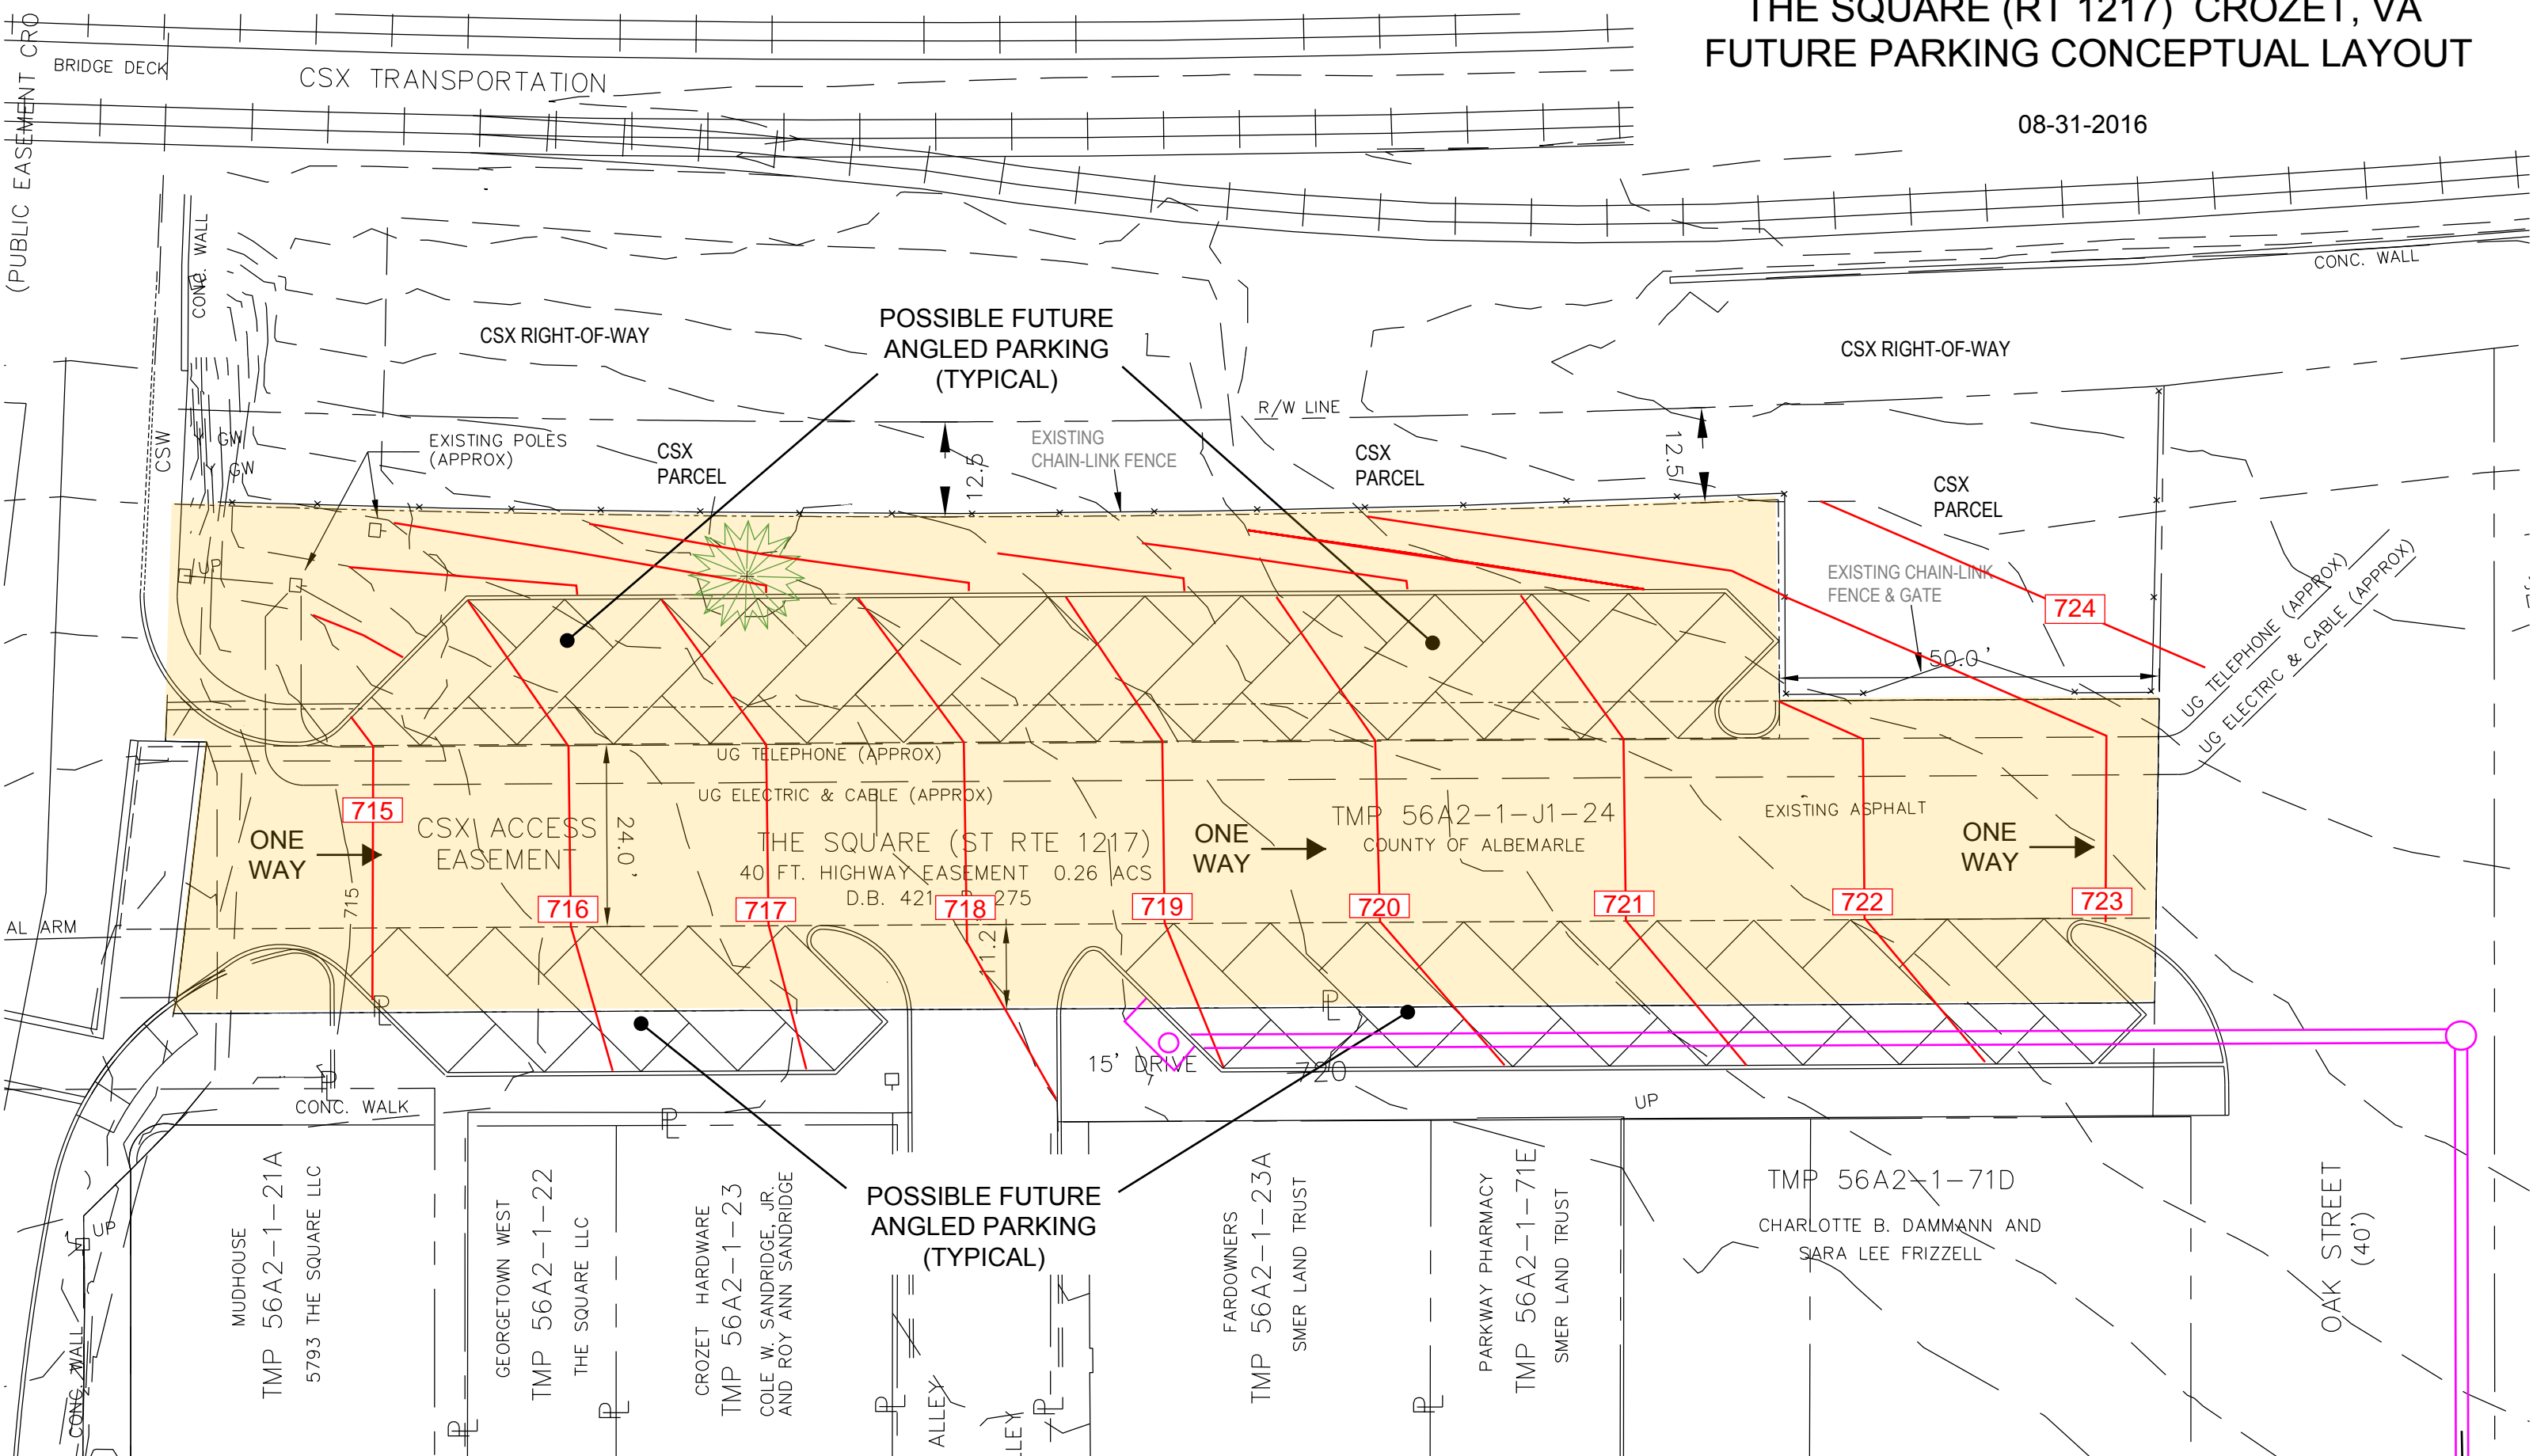

APPROX. 210' TO DROP INLET
NEAR PIEDMONT PLACE